


DATE: 08/11/10
 DRAWN BY: JCB
 CHECKED BY: JCB
 SCALE: 1" = 40'

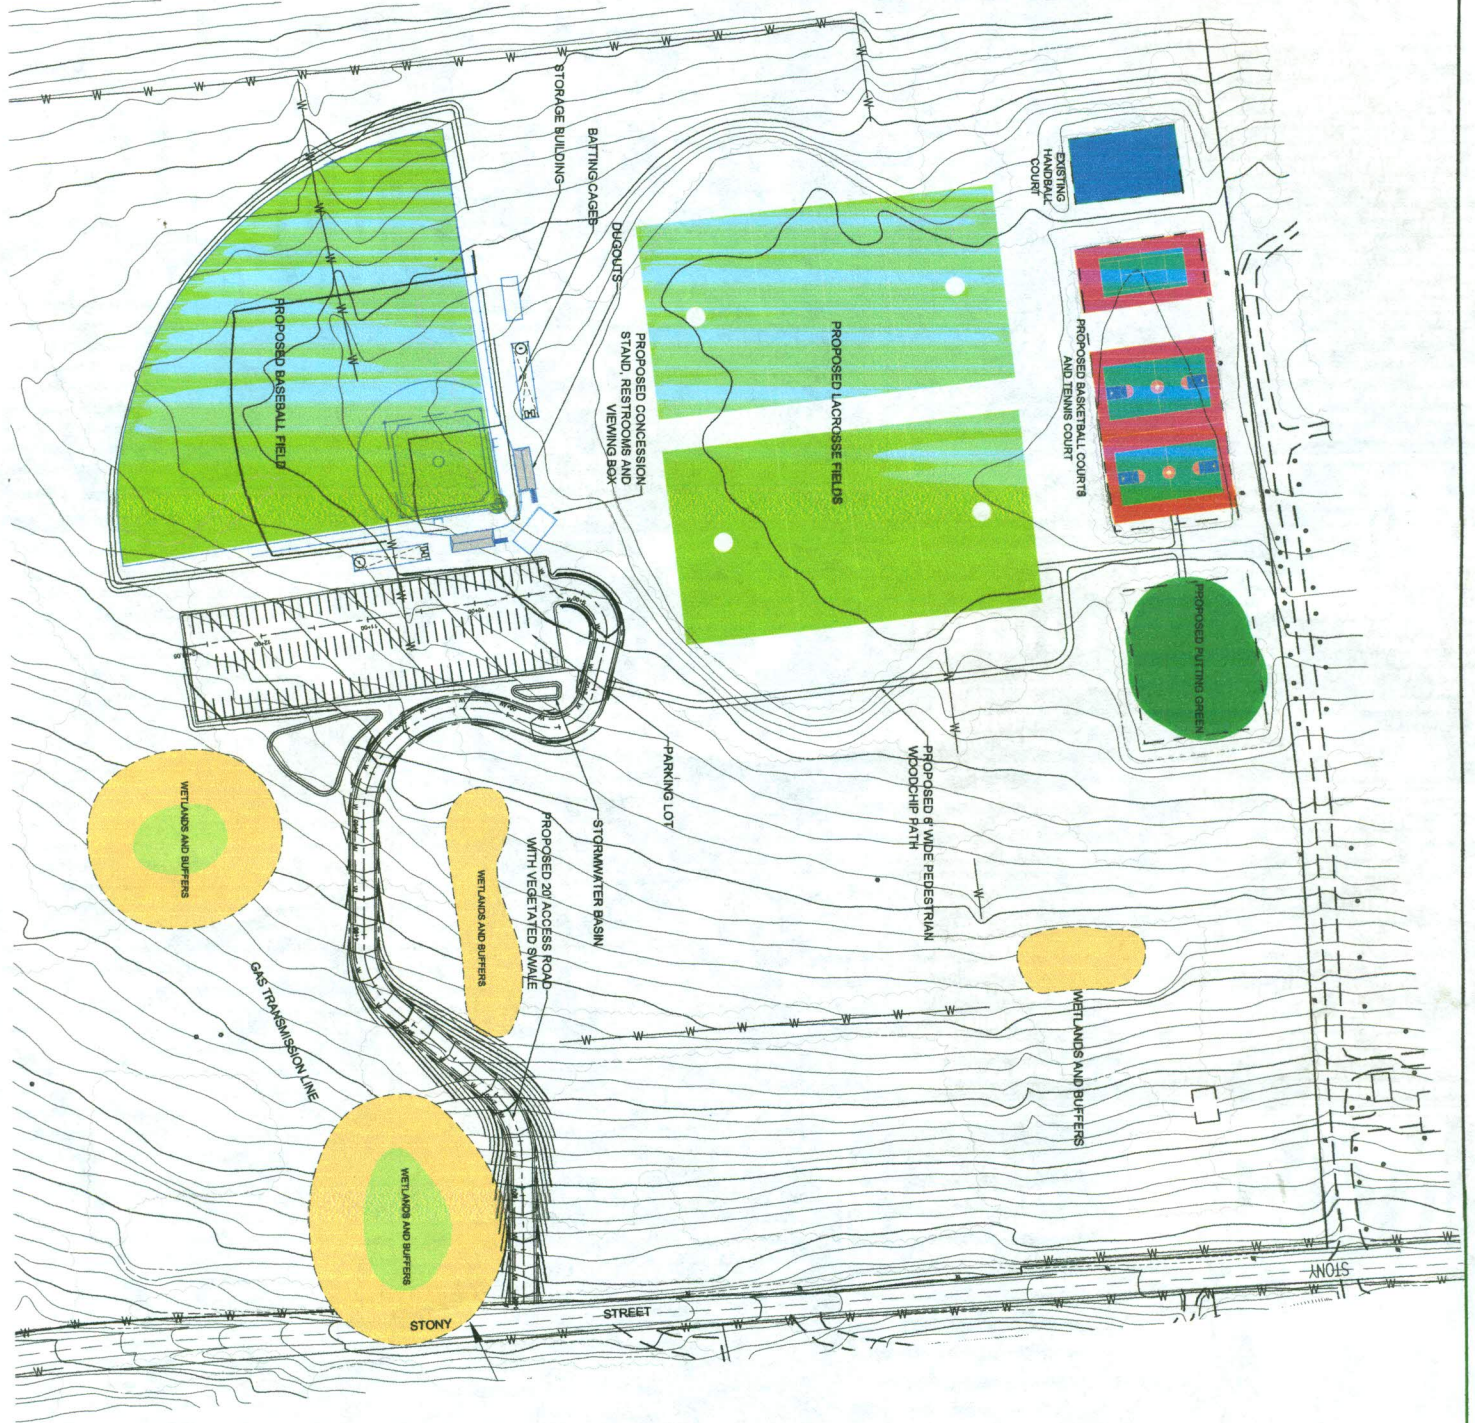

Sheet: _____ of _____

FEASIBILITY CONCEPT PLAN
 PRELIMINARY

YORKTOWN PARKS AND RECREATION

STONY STREET

Westchester County, NY

Concept Plan Granite Knolls Baseball Field and Access Road

DATE: 4/9/2014	SCALE: 1" = 40'	PROJECT: TC
----------------	-----------------	-------------

NO.	DATE	DESCRIPTION

Joseph C. Riba, P.E.
 P.L. 00, No. 0401

Site Design Consultants
 Civil Engineers • Land Planners

251-F Underhill Avenue, Yorktown Heights, NY 10598
 (914) 962-4488 • Fax: (914) 962-7300
 www.sitedesignconsultants.com

PROJECT # 13-08